


IZMJENA DIJELA REGULACIONOG PLANA "MEDENO POLJE"

PLAN PROSTORNE ORGANIZACIJE

LEGENDA:

-  OBUHVAT IZMJENE REGULACIONOG PLANA P=2,5 ha
-  PLANIRANI KOLEKTIVNI STAMBENI OBJEKTI
-  POPLOČANJE
-  ZELENE POVRŠINE U OKVIRU GRAĐEVINSKE PARCELE
-  PLANIRANI DENDROFOND
-  ZAŠTITNI POJAS VRBANJE
-  ZONA ZA IZGRADNJU TURISTIČKO-UGOSTITELJSKIH SADRŽAJA
-  NUMERACIJA OBJEKATA

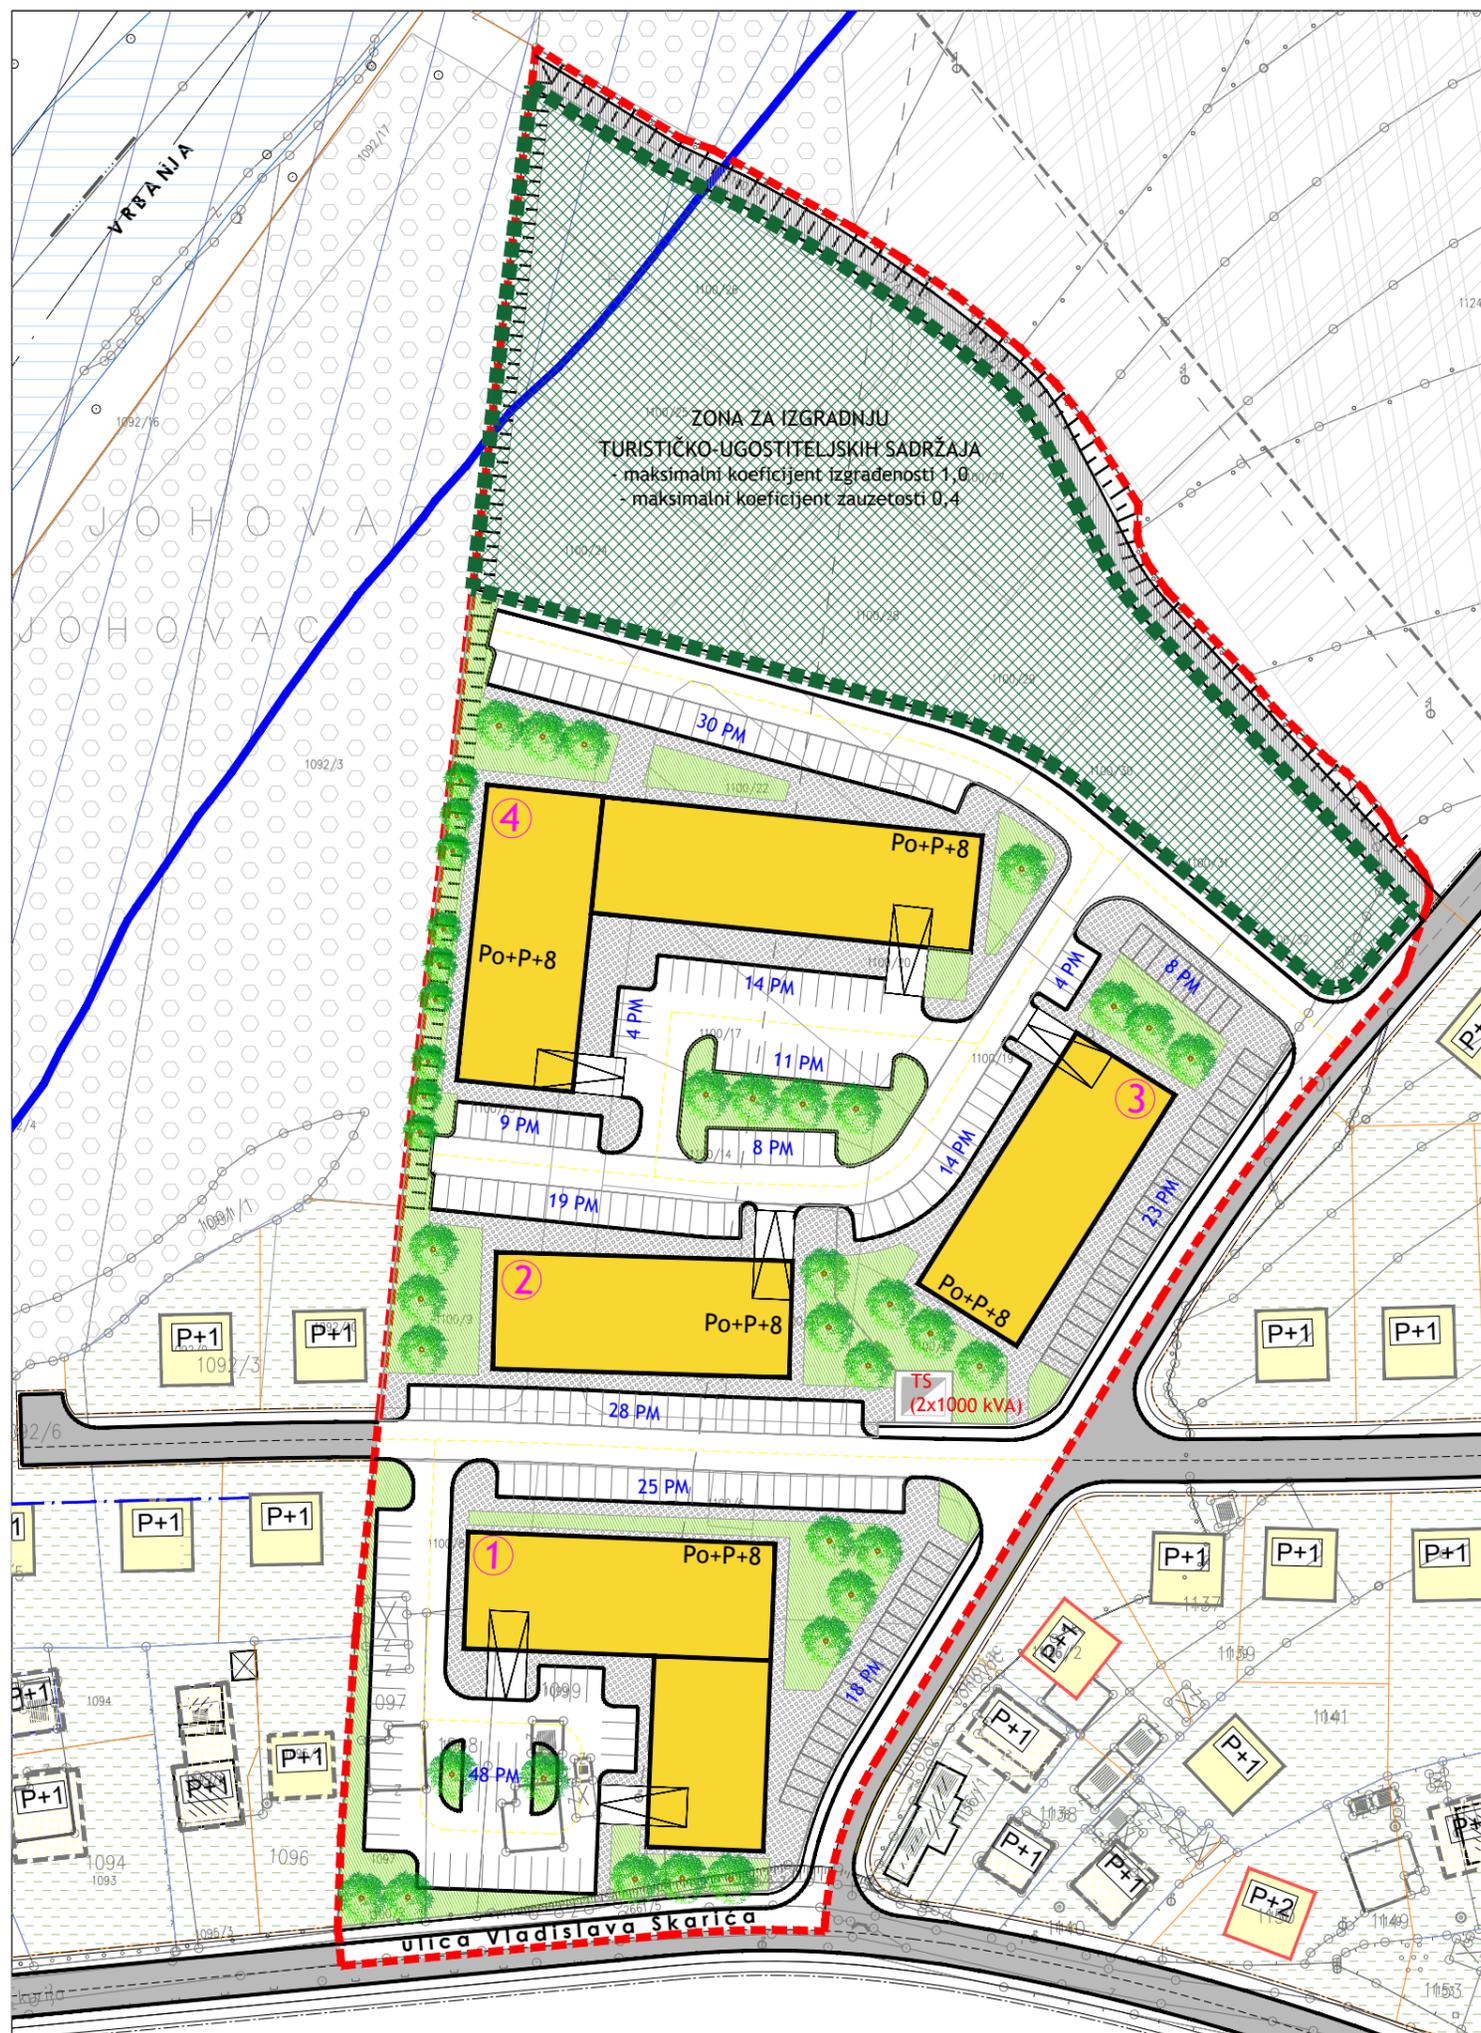

CENTAR ZA PROJEKTOVANJE I
KONSALTING d.o.o. BANJA LUKA

PRILOG BR. 05
RAZMJERA: 1:1000
novembar 2021.